



40 Retford Road Bowral NSW

4 2 2

A modern twist to the Hampton's style, this brand-new Old Bowral home is thoughtful of elegance and beauty with beams of natural light and an inviting ambience. This home is perfect for families or retirees, capturing a vision of 303sqm on a private, luscious green block, this home boasts an impressive street presence and inviting outdoor sanctuary.

Price : \$ 1,950,000
Building Size : 303 sqm
Land Size : 982.9 sqm
View : <https://www.carltonrealestate.com.au/sale/nsw/southern-highlands/bowral/residential/house/7471308>

Features Include:

- This contemporary Hamptons home is designed to offer a blue-chip lifestyle of versatility, understated luxury and is elegantly curated with 9-foot-high ceilings, and light streaming through expansive plantation shutters. Beautiful Frosty Carrina Caesarstone benchtops are featured throughout the home in the two bathrooms, powder room, laundry, study nook, kitchen, butlers pantry, and home




Jenny Bailey
02 4871 2622



Mark Walters
02 4871 2622

<https://www.carltonrealestate.com.au>

We are one of the longest running, award-winning real estate agencies in the Southern Highlands.

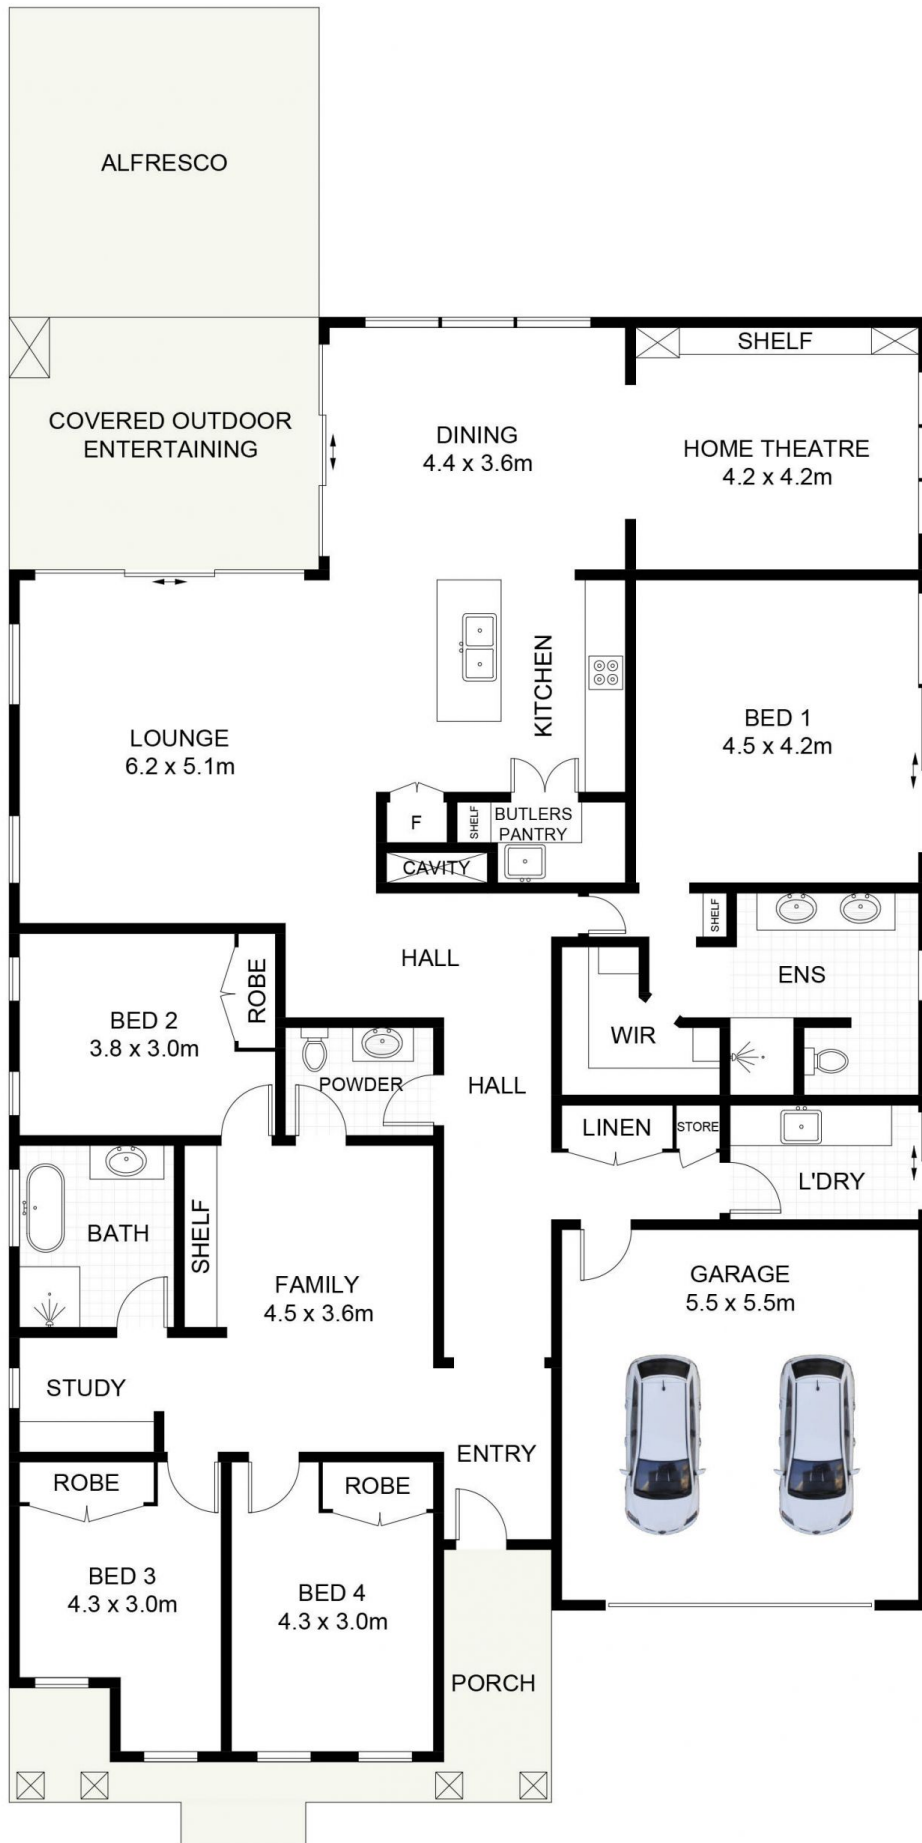

40 Retford Road, Bowral

Scale in metres. Indicative only. Dimensions are approximate. All information contained herein is gathered from sources we believe to be reliable. However, we cannot guarantee its accuracy and interested persons should rely on their own enquiries. Some images may contain digital furniture.

40 RETFORD RD

SITE PLAN



*Indicative Only